

Location plan scale 1 : 1250

General Notes

**Notes**  
Do not scale.  
All dimensions to be checked on site.  
All ground levels and ground conditions to be checked before start of construction.  
Existing drainage sizes and positions to be checked

Note: all rooms sizes are shown approximate structural - actual dims. depending on wall thickness and plasterboard thickness.

No.	Revision/Issue	Date

**Calvert Stonehouse**  
Building Design Consultant


Calvert Stonehouse Ltd  
Registered Office:  
6 Grange Avenue Penkridge Stafford ST19 5NW  
Telephone 01785 713009. Mob 07811199985  
email : calvestonehouse@aol.com  
Company No. 5410628 England

Project Name and Address


Alterations to Dining,  
Kitchen Utility and Bathroom

Date  
Aug 2009  
Drawing No.

Scale  
Scale 1 : 50

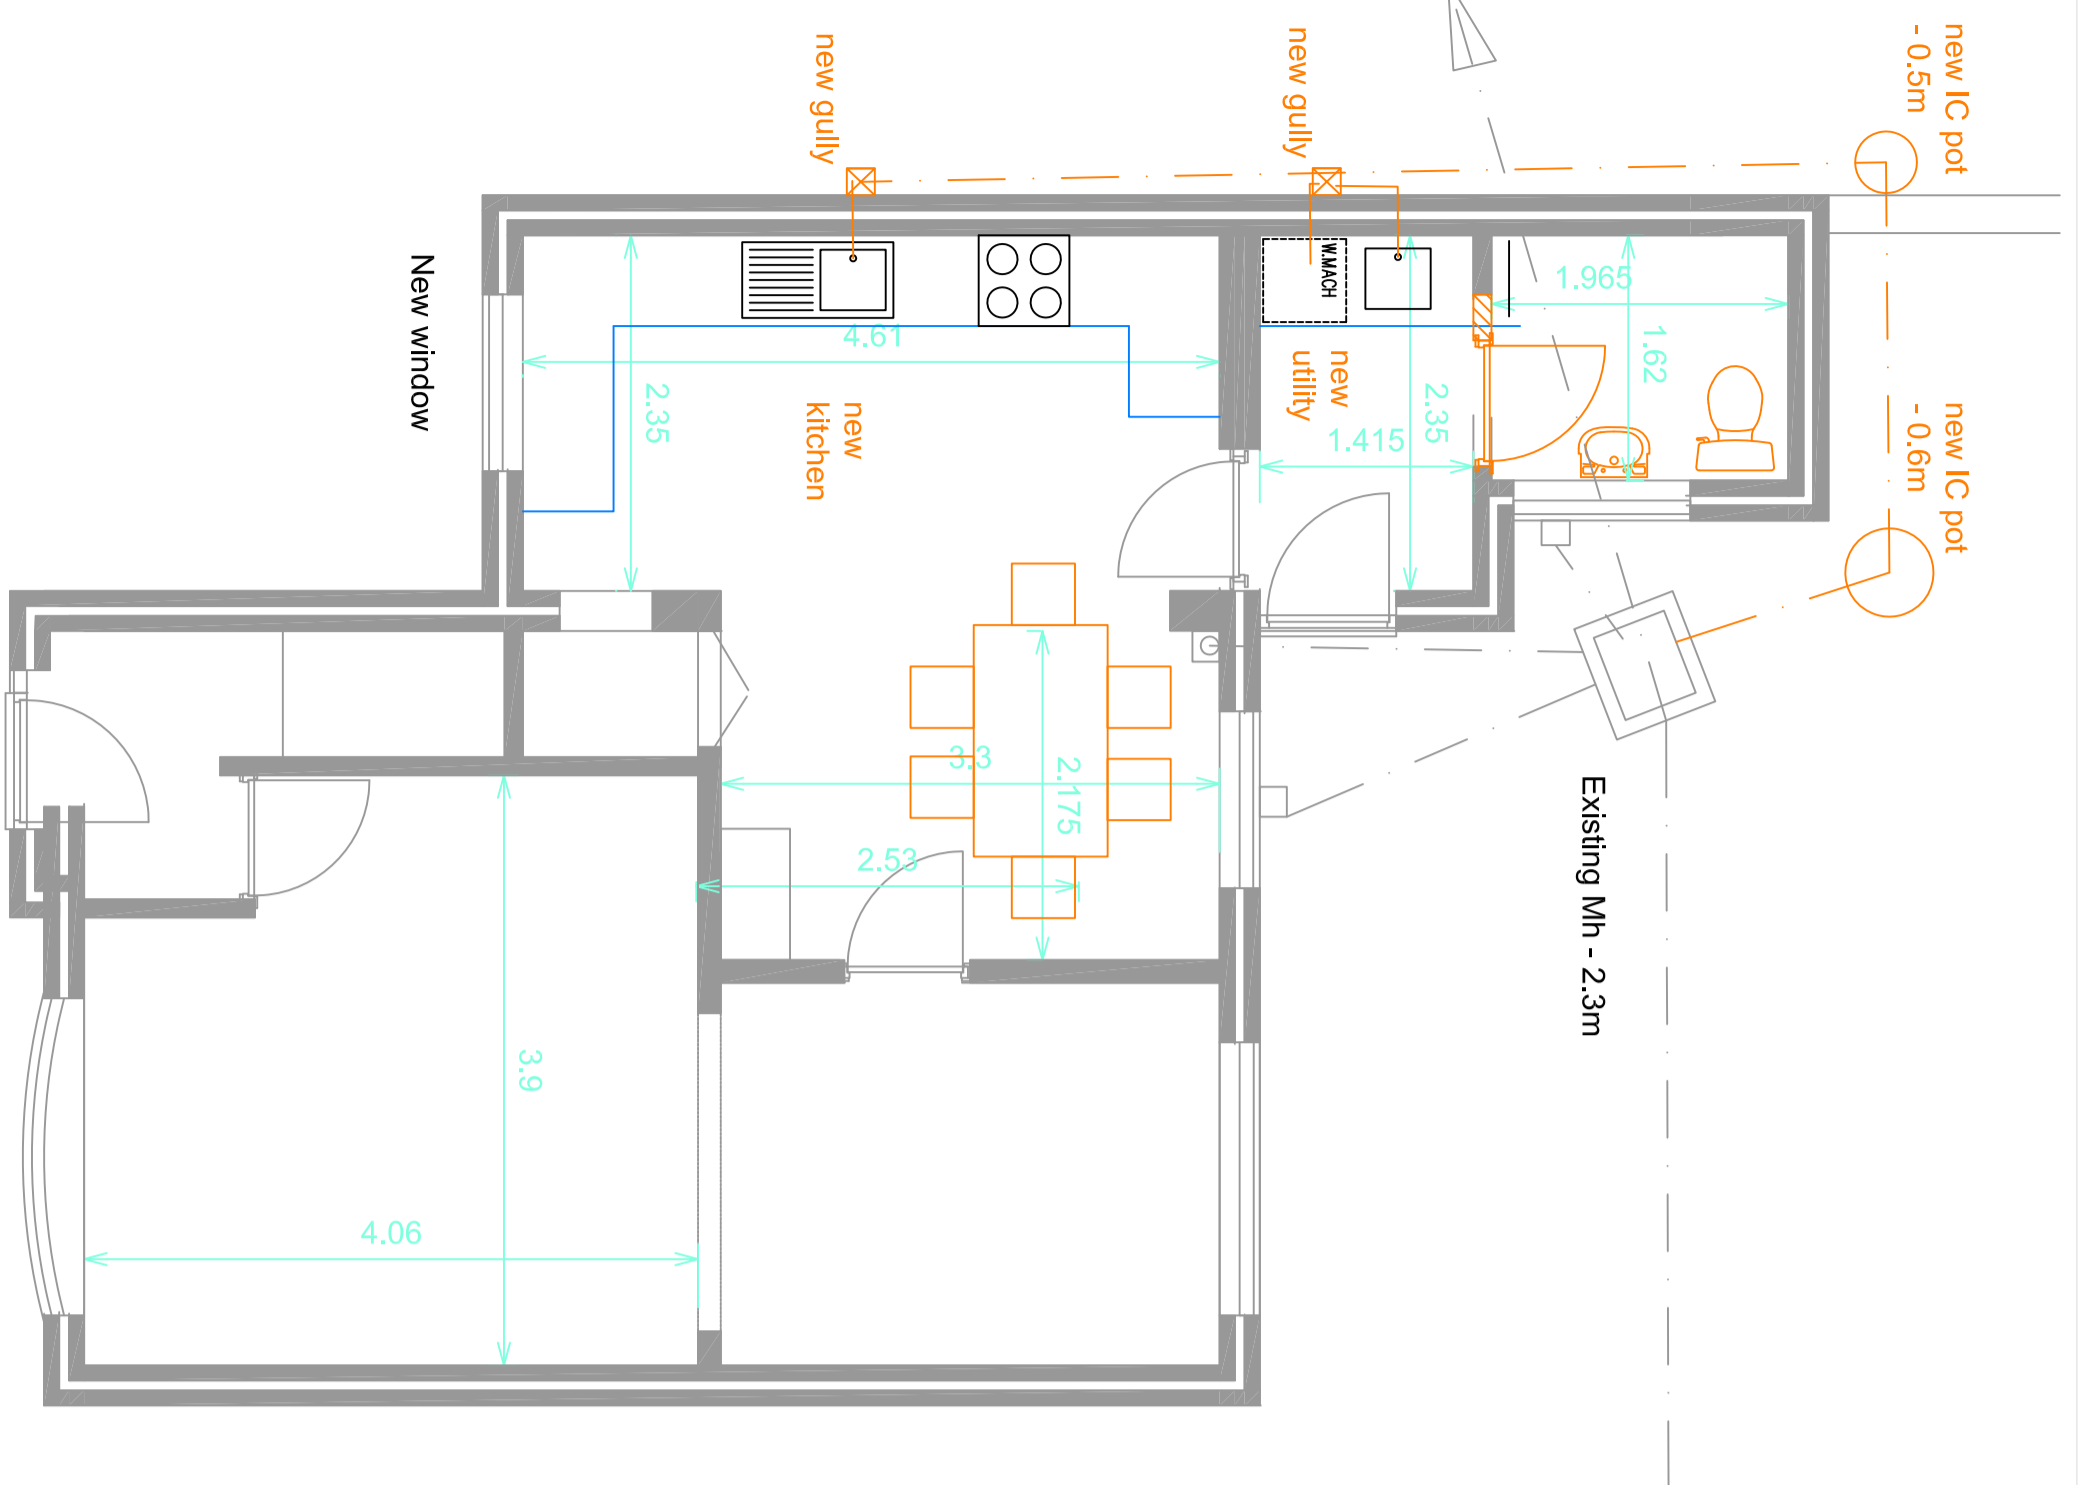

Scheme 1  
(scale 1 : 50)

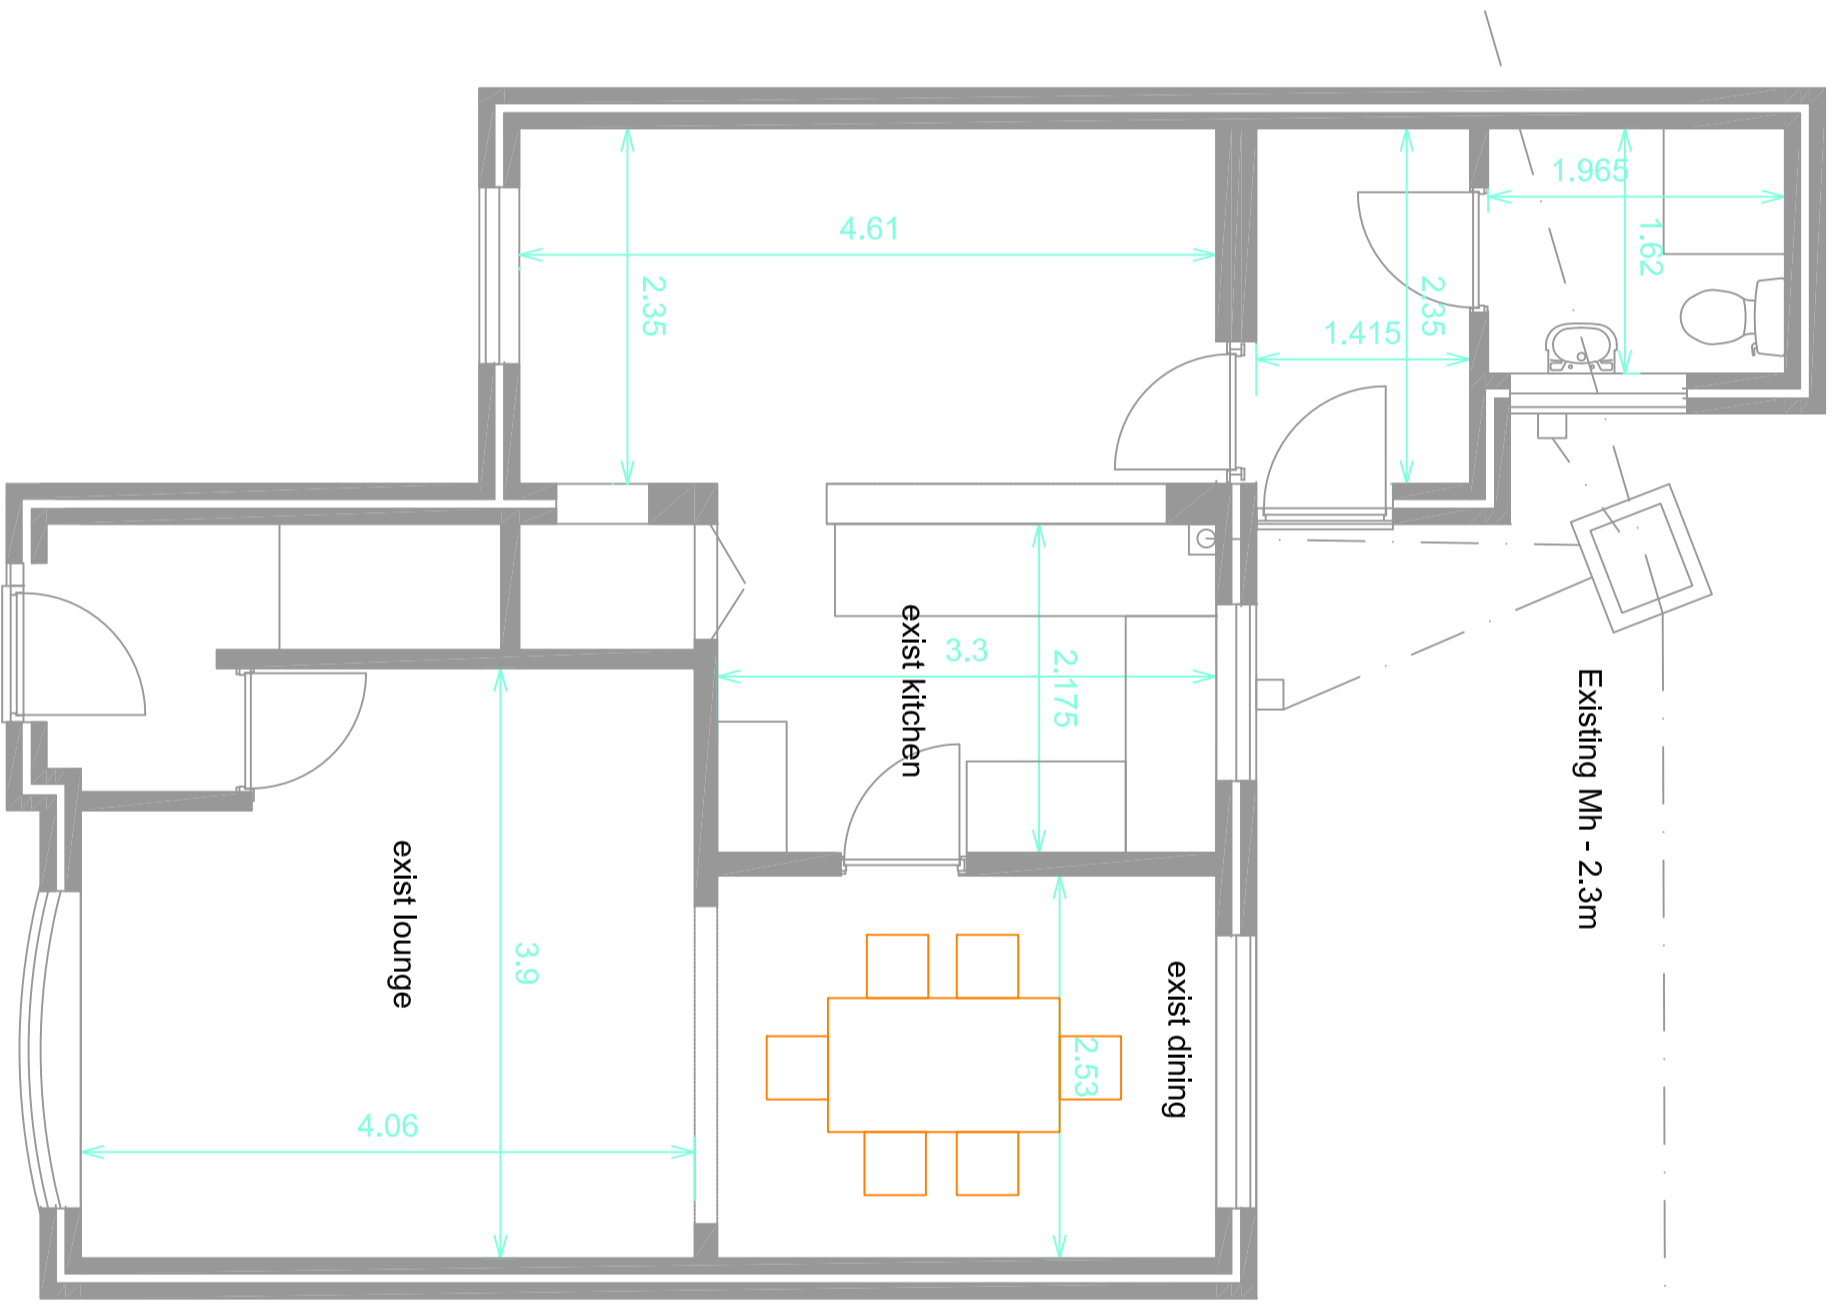

Existing details  
(scale 1 : 50)

DRAFT